



UNIT A/A- FIRST FLOOR PLAN

SCALE: 1/4"=1'-0" 1,600 S.F.

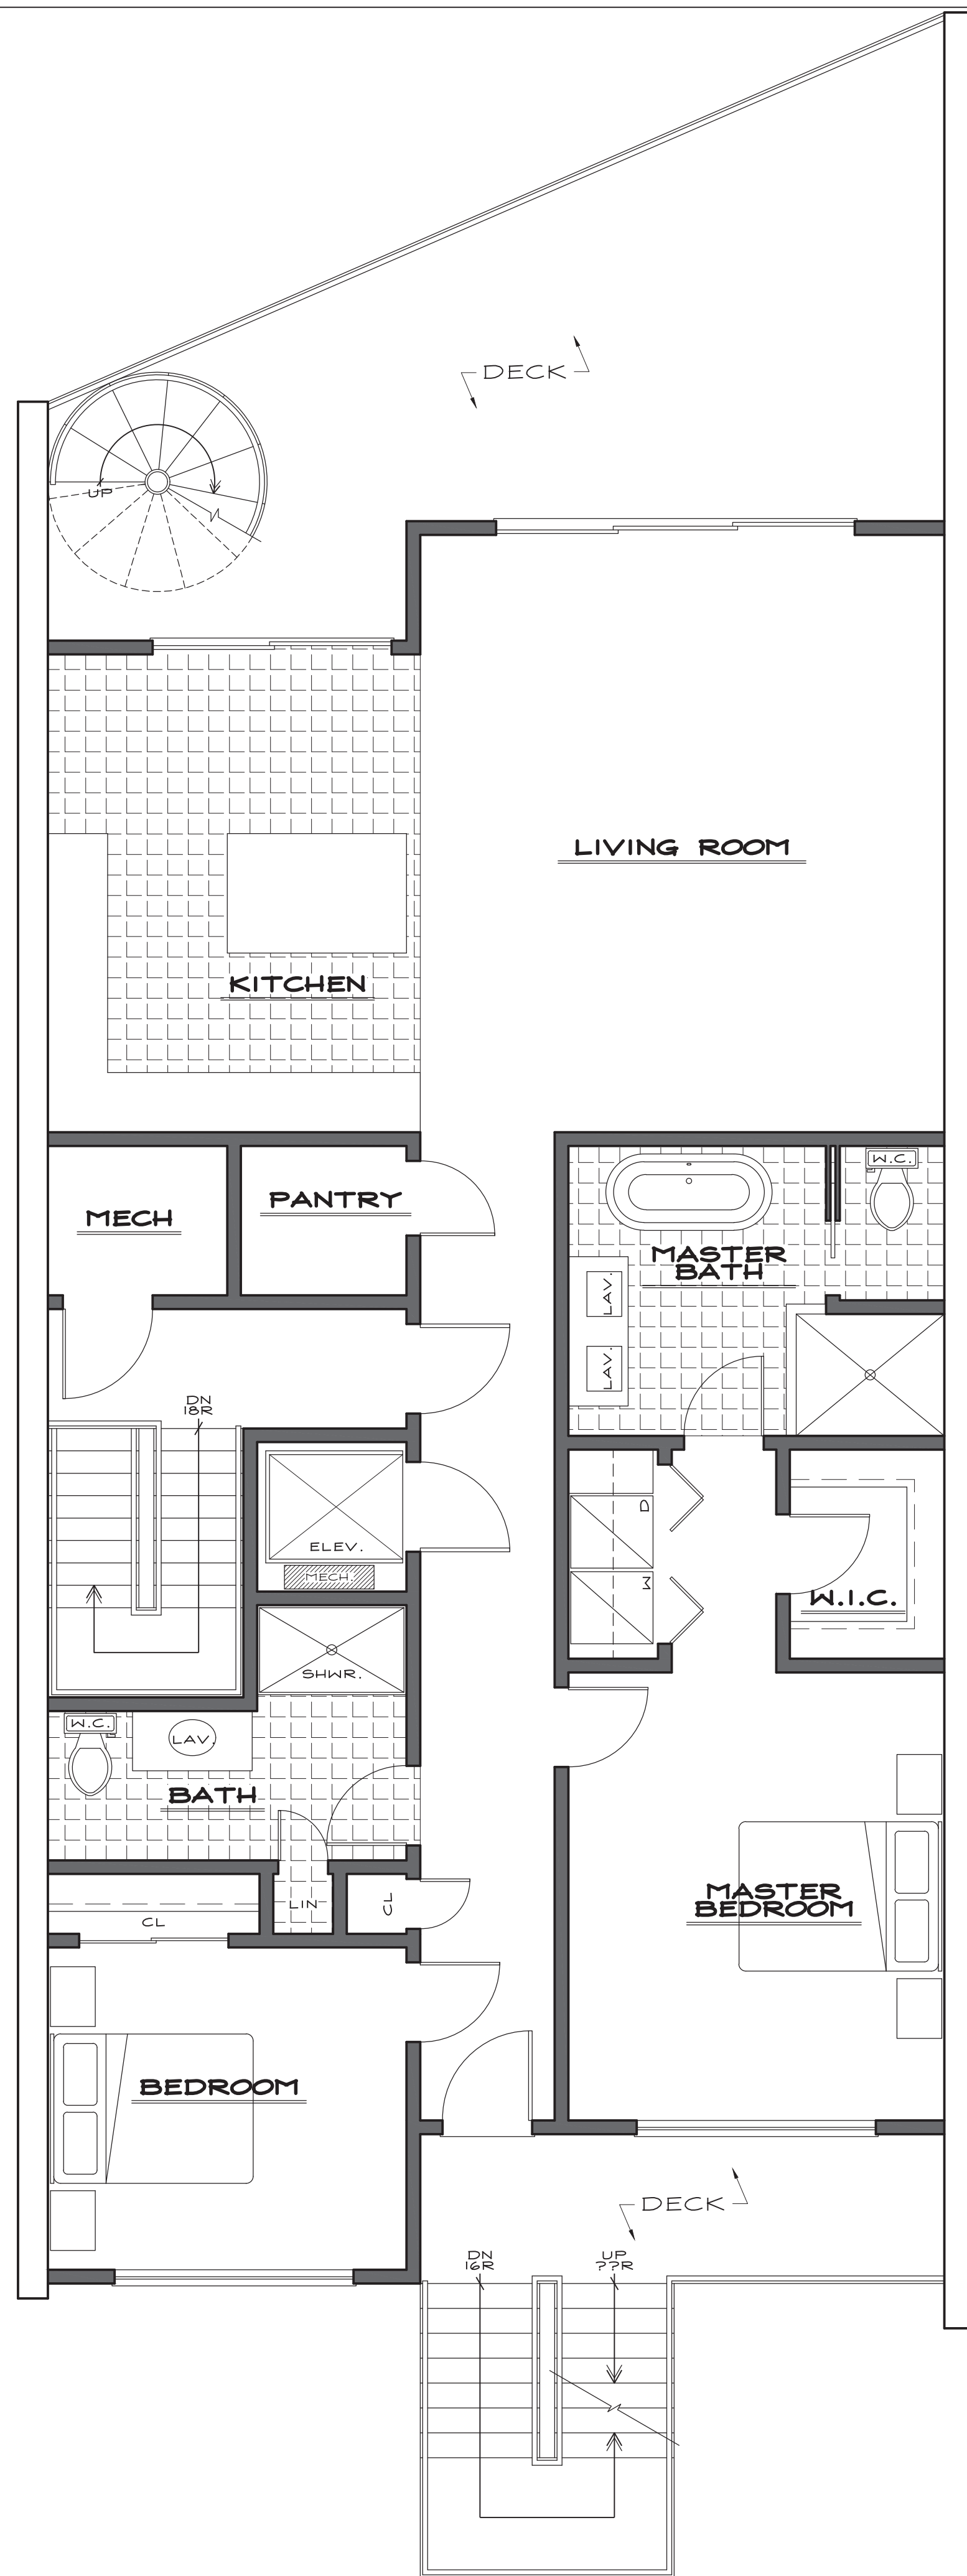


UNIT A/A- SECOND FLOOR PLAN

SCALE: 1/4"=1'-0" 1,600 S.F.

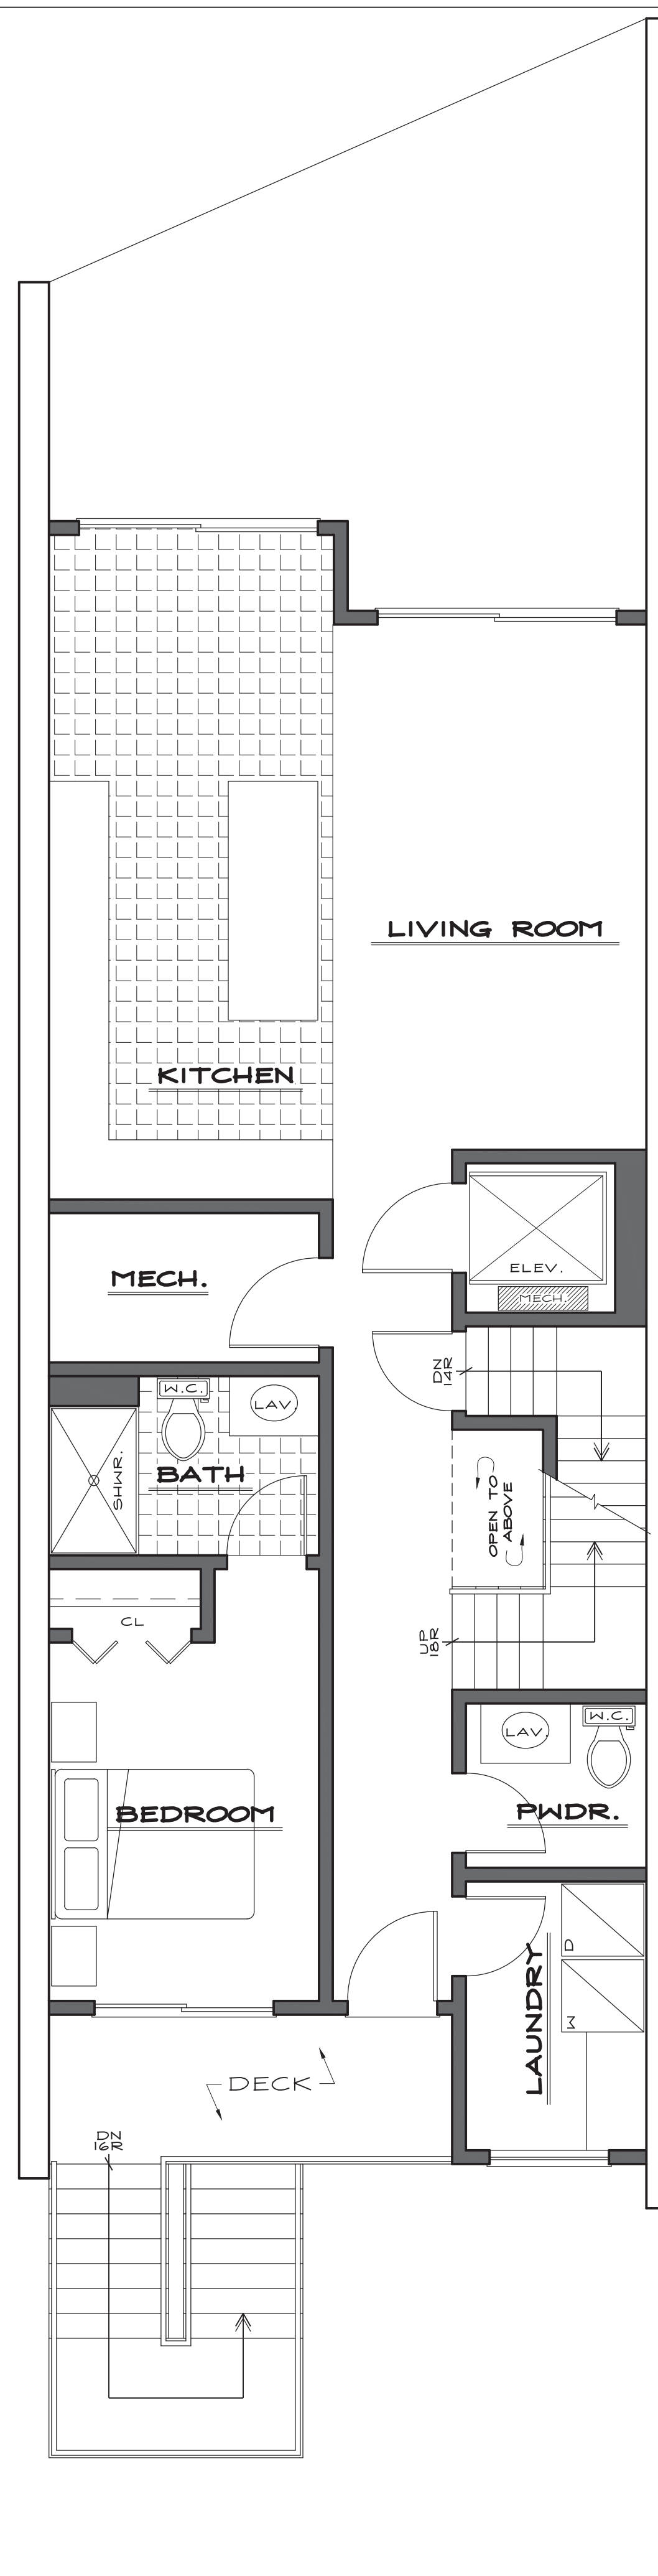


UNIT B- FIRST FLOOR PLAN

SCALE: 1/4"=1'-0" 1,000 S.F.

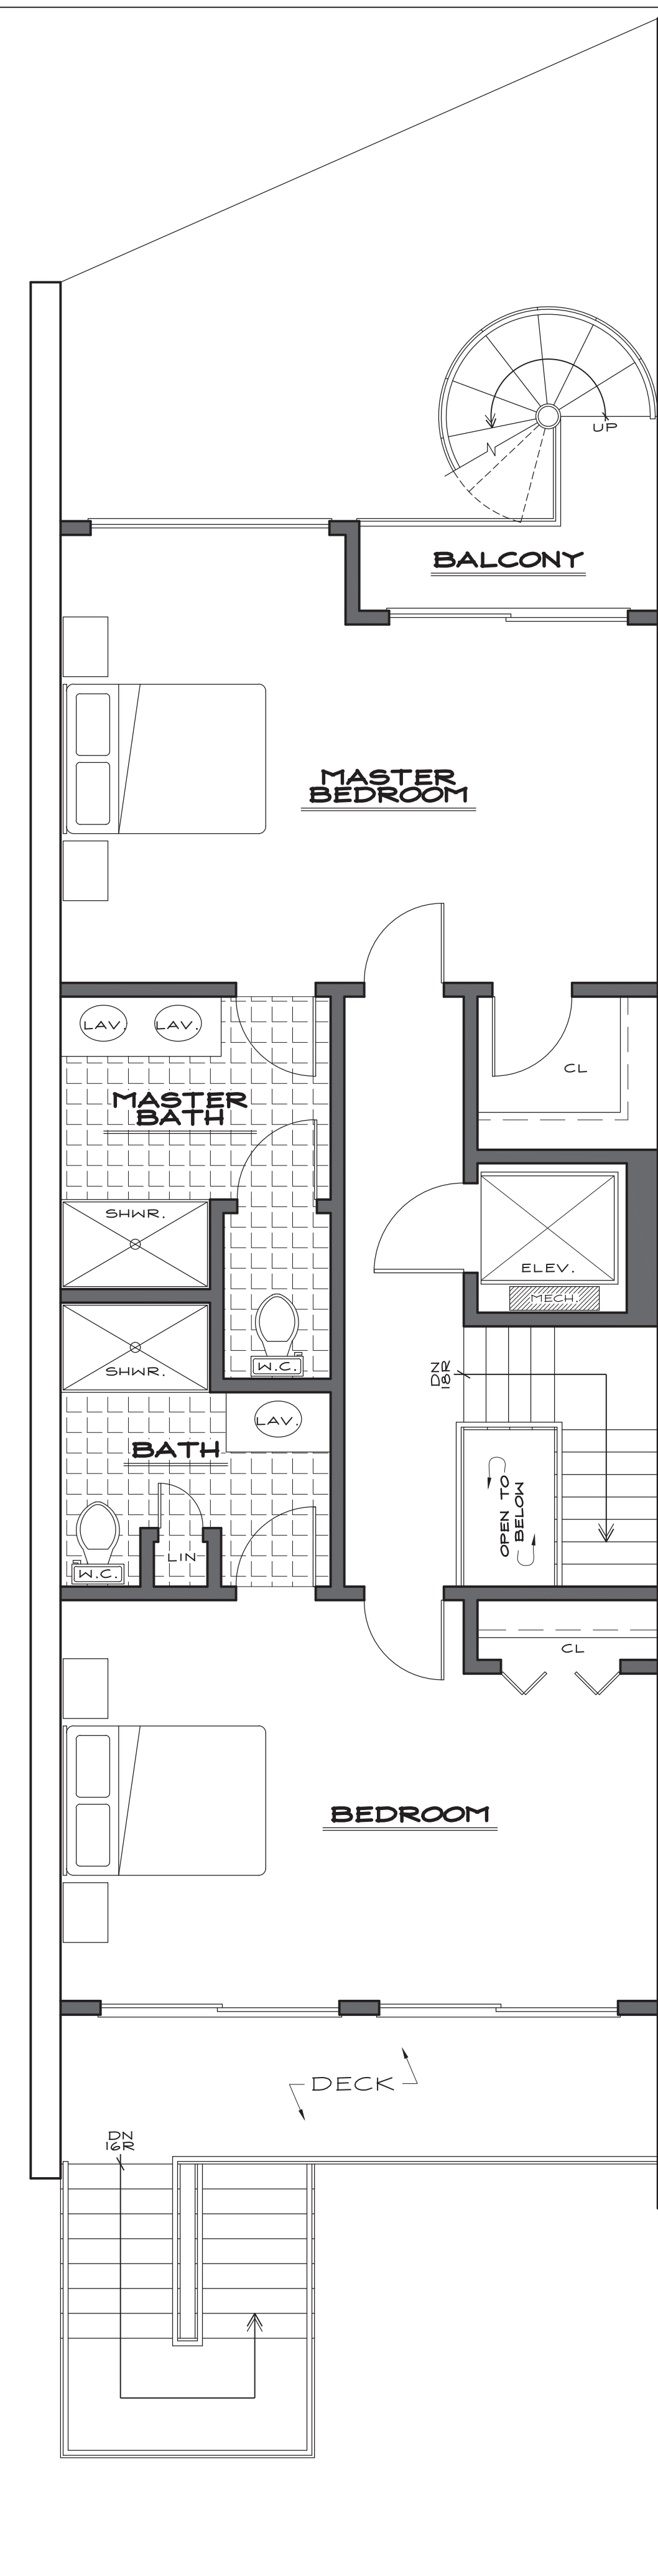

UNIT B- SECOND FLOOR PLAN

SCALE: 1/4"=1'-0" 1,000 S.F.

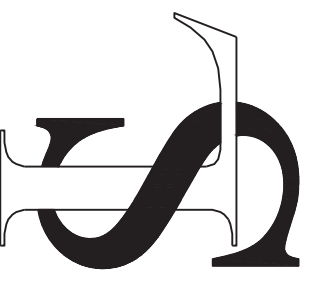

**SHAWN F. LEONARD**  
 ARCHITECTS  
 320 HAMPTON ROAD, SOUTHAMPTON, NEW YORK 11968  
 (631) 287-5557 Fax (631) 287-5558

PROPOSED CONDOMINIUMS  
**94 DUNE ROAD**  
 EAST QUOGUE, NEW YORK

No. Date Title  
 REVISIONS:

Drawn By: GMB  
 Date: 3/16/2022  
 Drawing No.:

**A2**

FILE: DRAWER:



**S H A W N F. L E O N A R D**  
**A R C H I T E C T**  
 320 HAMPTON ROAD, SOUTHAMPTON, NEW YORK 11968  
 (631) 287-5557 Fax (631) 287-5558

PROPOSED UNITS FOR:  
**94 DUNE ROAD**  
 EAST QUOGUE, NEW YORK



**UNITS - FRONT ELEVATION**  
 SCALE: N.T.S.



**UNITS - BACK ELEVATION**  
 SCALE: N.T.S.

No.	Date	Title

REVISIONS:

Drawn By:  
 GMB  
 Date:  
 3/16/2022  
 Drawing No.:

FILE:  
 DRAWER:  
**R1**