

GOOD GROUND PARK

Town of Southampton, New York

Community Outreach Meeting

Tuesday, August 12, 2014 6:30 pm

Hampton Bays Community Center

25 Ponquogue Ave.,

Hampton Bays, NY 11946

Presentation by

MKW + Associates

BACKGROUND

WHERE WE ARE

- Completed site investigation and analysis
- Held public outreach meeting and gathered stakeholders' directions as to program elements and look and feel
- Developed preliminary schematic design for town board review and comment
- Refined schematic design plans, sections, details, narrative, and cost for the New York State Office of Parks, Recreation, and Historic Preservation grant application (submitted June 16th)
- Further developed and refined schematic design for public outreach presentation

GOOD GROUND PARK

TOWN OF SOUTHAMPTON,
NEW YORK

August 12, 2014

Project Team:

MKW + Associates, LLC
Landscape Architecture

Bohler Engineering
Engineering

Baldassano Architecture, LLP
Architectural Design

EMTEC Engineering
Wayman C. Wing (MBE)
Toscano Clements Taylor (WBE)



CONCEPT DIAGRAM

GOOD GROUND PARK

TOWN OF SOUTHAMPTON,
NEW YORK

August 12, 2014

Project Team:
MKW + Associates, LLC
Landscape Architecture


Bohler Engineering
Engineering

Baldassano Architecture, LLP
Architectural Design


EMTEC Engineering
Wayman C. Wing (MBE)
Toscano Clements Taylor (WBE)



LEGEND

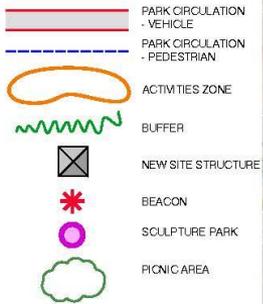

CONCEPT DIAGRAM

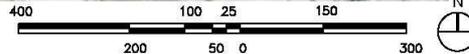

SCHEMATIC DESIGN OVERALL SITE PLAN

PROGRAM ELEMENTS

- PARKING
- PLAYGROUND
- AMPHITHEATER
- PICNIC GROVE
- RESTROOM
- NATURE TRAILS AND OVERLOOK
- NEW PARK ROAD



GOOD GROUND PARK
HAMPTON BAYS
TOWN OF SOUTHAMPTON, NY
SCHEMATIC MASTER PLAN
DATE: 12 AUGUST 2014 SCALE: 1" = 60' - 0"
MKW + ASSOCIATES, LLC
LANDSCAPE ARCHITECTURE

GOOD GROUND PARK

TOWN OF SOUTHAMPTON,
NEW YORK

August 12, 2014

Project Team:
MKW + Associates, LLC
Landscape Architecture

Bohler Engineering
Engineering

Baldassano Architecture, LLP
Architectural Design

EMTEC Engineering
Wayman C. Wing (MBE)
Toscano Clements Taylor (WBE)



SCHEMATIC DESIGN ENLARGEMENT PLAN



GOOD GROUND PARK

TOWN OF SOUTHAMPTON,
NEW YORK

August 12, 2014

Project Team:
MKW + Associates, LLC
Landscape Architecture

Bohler Engineering
Engineering

Baldassano Architecture, LLP
Architectural Design

EMTEC Engineering
Wayman C. Wing (MBE)
Tosciano Clements Taylor (WBE)



SCHEMATIC DESIGN ENLARGEMENT PLAN

GOOD GROUND PARK

TOWN OF SOUTHAMPTON,
NEW YORK


August 12, 2014

Project Team:
MKW + Associates, LLC
Landscape Architecture

Bohler Engineering
Engineering

Baldassano Architecture, LLP
Architectural Design

EMTEC Engineering
Wayman C. Wing (MBE)
Tosciano Clements Taylor (WBE)

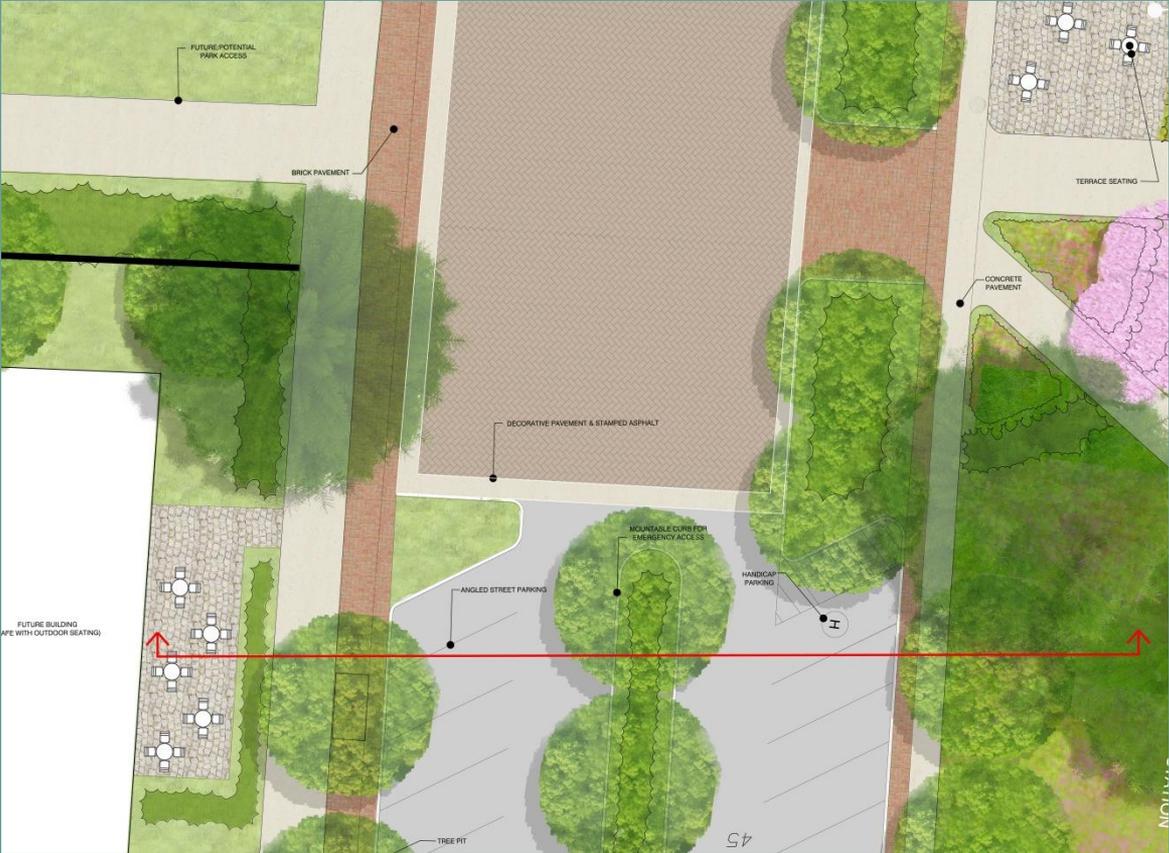

SCHEMATIC DESIGN

VIEW TOWARD PARK GREEN



GOOD GROUND PARK

TOWN OF SOUTHAMPTON,
NEW YORK

August 12, 2014

Project Team:
MKW + Associates, LLC
Landscape Architecture

Bohler Engineering
Engineering

Baldassano Architecture, LLP
Architectural Design

EMTEC Engineering
Wayman C. Wing (MBE)
Tosciano Clements Taylor (WBE)

MKW

SCHEMATIC DESIGN

VIEW TOWARD AMPHITHEATER

GOOD GROUND PARK

TOWN OF SOUTHAMPTON,
NEW YORK

August 12, 2014

Project Team:
MKW + Associates, LLC
Landscape Architecture

Bohler Engineering
Engineering

Baldassano Architecture, LLP
Architectural Design

EMTEC Engineering
Wayman C. Wing (MBE)
Tosciano Clements Taylor (WBE)



SCHEMATIC DESIGN AMPHITHEATER SECTION

GOOD GROUND PARK

TOWN OF SOUTHAMPTON,
NEW YORK


August 12, 2014

Project Team:
MKW + Associates, LLC
Landscape Architecture

Bohler Engineering
Engineering

Baldassano Architecture, LLP
Architectural Design

EMTEC Engineering
Wayman C. Wing (MBE)
Toscano Clements Taylor (WBE)

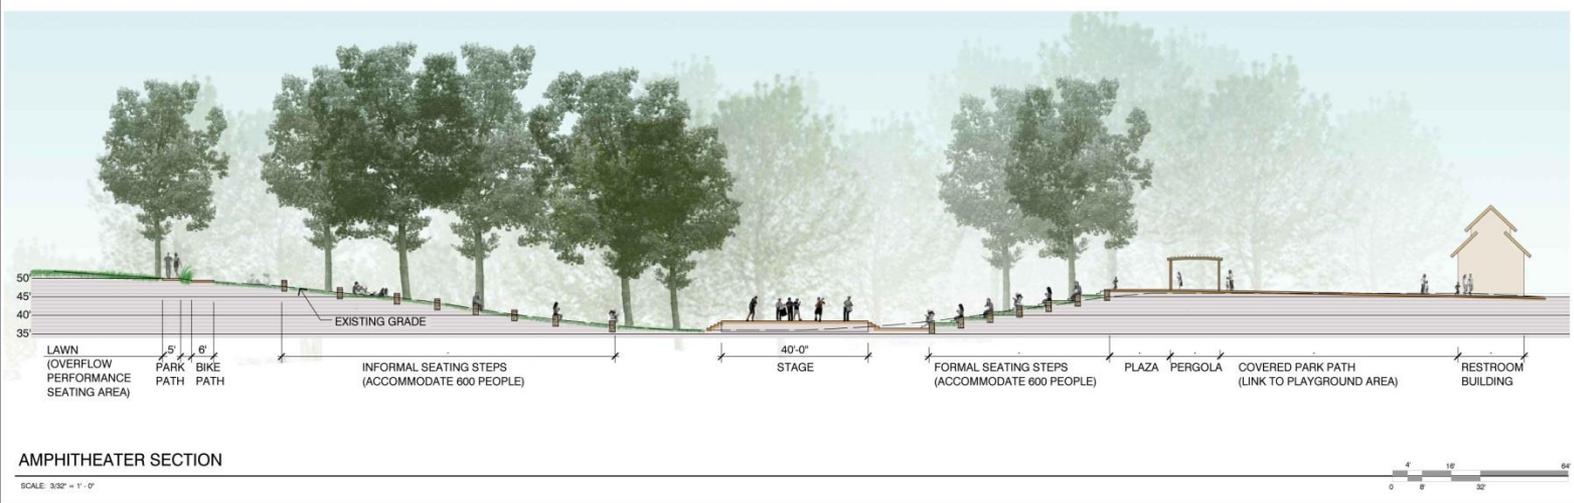

SCHEMATIC DESIGN PROPOSED STREETScape

GOOD GROUND PARK

TOWN OF SOUTHAMPTON,
NEW YORK


August 12, 2014

Project Team:
MKW + Associates, LLC
Landscape Architecture

Bohler Engineering
Engineering

Baldassano Architecture, LLP
Architectural Design

EMTEC Engineering
Wayman C. Wing (MBE)
Tosciano Clements Taylor (WBE)

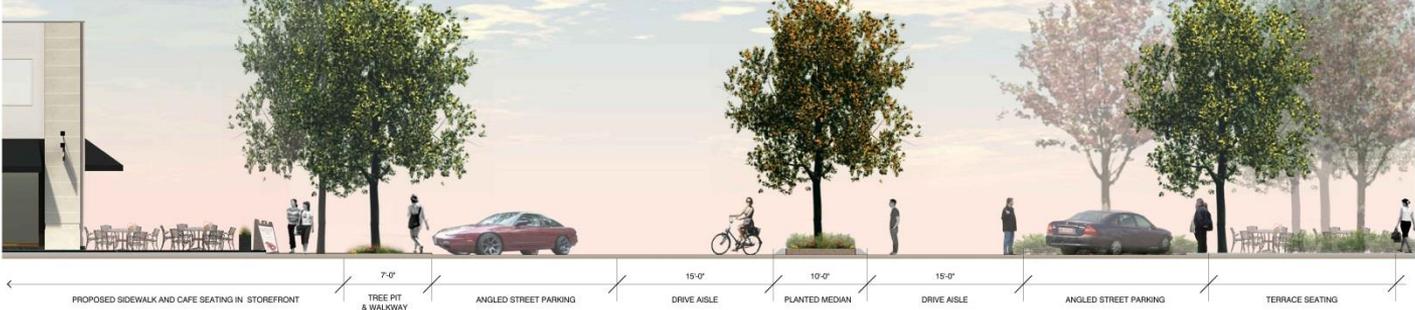

STREETSCAPE SECTION

SCALE: 1/4" = 1'-0"



SCHEMATIC DESIGN

PARK BUILDING

GOOD GROUND PARK

TOWN OF SOUTHAMPTON,
NEW YORK


August 12, 2014

Project Team:
MKW + Associates, LLC
Landscape Architecture

Bohler Engineering
Engineering

Baldassano Architecture, LLP
Architectural Design

EMTEC Engineering
Wayman C. Wing (MBE)
Tosciano Clements Taylor (WBE)

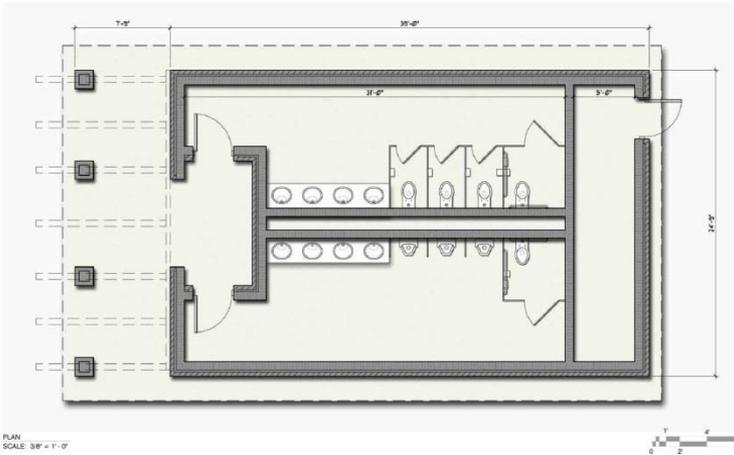

PLAN
SCALE: 3/8" = 1'-0"



ELEVATION - FRONT
SCALE: NOT TO SCALE



ELEVATION - SIDE
SCALE: NOT TO SCALE

COMFORT STATION
SCALE: AS SHOWN

BaldassanoARCHITECTURE



DESIGN VOCABULARY

PAVEMENTS

GOOD GROUND PARK

TOWN OF SOUTHAMPTON,
NEW YORK

August 12, 2014

Project Team:
MKW + Associates, LLC
Landscape Architecture

Bohler Engineering
Engineering

Baldassano Architecture, LLP
Architectural Design

EMTEC Engineering
Wayman C. Wing (MBE)
Tosciano Clements Taylor (WBE)



CONCRETE SIDEWALK
WITH BRICK



STONEDUST



BRICK



PERMEABLE PRECAST
PAVERS



PLANSTONE



STAMPED ASPHALT



FIBAR



FIBAR



DESIGN VOCABULARY

SITE FURNISHING



PERGOLA



EXISTING PERGOLA



BENCH



LOG BENCH



TRASH RECEPTACLE



STREETSCAPE LIGHTING



PARK PATH LIGHTING



PARK PATH LIGHTING

GOOD GROUND PARK

TOWN OF SOUTHAMPTON,
NEW YORK

August 12, 2014

Project Team:
MKW + Associates, LLC
Landscape Architecture

Bohler Engineering
Engineering

Baldassano Architecture, LLP
Architectural Design

EMTEC Engineering
Wayman C. Wing (MBE)
Toscano Clements Taylor (WBE)



DESIGN VOCABULARY

PLAYGROUND

PLAY AREA – 2-5 YRS. OLD



PLAY AREA - 5-12 YRS. OLD



GOOD GROUND PARK

TOWN OF SOUTHAMPTON,
NEW YORK

August 12, 2014

Project Team:
MKW + Associates, LLC
Landscape Architecture

Bohler Engineering
Engineering

Baldassano Architecture, LLP
Architectural Design

EMTEC Engineering
Wayman C. Wing (MBE)
Toscano Clements Taylor (WBE)



THANK YOU

Town of Southampton, New York



+ Associates, LLC