



List of "Out" Parcels and Reputed Owners

	REPUTED OWNER	ACCESS DESCRIPTION
1	EDITH GREEN & RENDY GRINBLAT	VIA SPINNEY ROAD
2	EDITH GREEN & RENDY GRINBLAT	VIA SPINNEY ROAD
3	DAVID J. BUTTERFLY, THOMAS G. BUTTERFLY, JR., SUSAN BUTTERFLY EBERE, JAMES DAVID MAYO, JOSEPH J. MAYO	VIA SPINNEY ROAD AND SMITH AVENUE
4	ROANOKE SAND & GRAVEL CO. INC.	VIA SPINNEY ROAD, INTERNAL PROPOSED PROJECT ROAD AND SMITH AVENUE
5	COUNTY OF SUFFOLK	VIA SPINNEY ROAD
6	EDITH GREEN & RENDY GRINBLAT	VIA SPINNEY ROAD
7	UNKNOWN	VIA SPINNEY ROAD, INTERNAL PROPOSED PROJECT ROAD AND SMITH AVENUE
8	UNKNOWN	VIA SPINNEY ROAD, INTERNAL PROPOSED PROJECT ROAD AND SMITH AVENUE
9	RICHARD KAYSER	VIA SPINNEY ROAD, INTERNAL PROPOSED PROJECT ROAD AND SMITH AVENUE
10	MARY MCDONOUGH	VIA SPINNEY ROAD, INTERNAL PROPOSED PROJECT ROAD AND SMITH AVENUE
11	COUNTY OF SUFFOLK	VIA SPINNEY ROAD, INTERNAL PROPOSED PROJECT ROAD AND SMITH AVENUE
12	SUFFOLK COUNTY NATURE PRESERVE	VIA SPINNEY ROAD, INTERNAL PROPOSED PROJECT ROAD AND SMITH AVENUE
13	COUNTY OF SUFFOLK	VIA SPINNEY ROAD, INTERNAL PROPOSED PROJECT ROAD AND SMITH AVENUE
14	FRANCES M. HAAS, SALVATORE MAGGIO, ANNA B. MCCARTHY	VIA SPINNEY ROAD, INTERNAL PROPOSED PROJECT ROAD AND SMITH AVENUE
15	ALEXANDER DIKUS	VIA SPINNEY ROAD, INTERNAL PROPOSED PROJECT ROAD AND SMITH AVENUE
16	COUNTY OF SUFFOLK	VIA SPINNEY ROAD, INTERNAL PROPOSED PROJECT ROAD AND SMITH AVENUE
17	SUFFOLK COUNTY NATURE PRESERVE	VIA SPINNEY ROAD, INTERNAL PROPOSED PROJECT ROAD AND SMITH AVENUE
18	COUNTY OF SUFFOLK	VIA SPINNEY ROAD, INTERNAL PROPOSED PROJECT ROAD AND SMITH AVENUE
19	UNKNOWN	VIA SPINNEY ROAD, INTERNAL PROPOSED PROJECT ROAD AND SMITH AVENUE

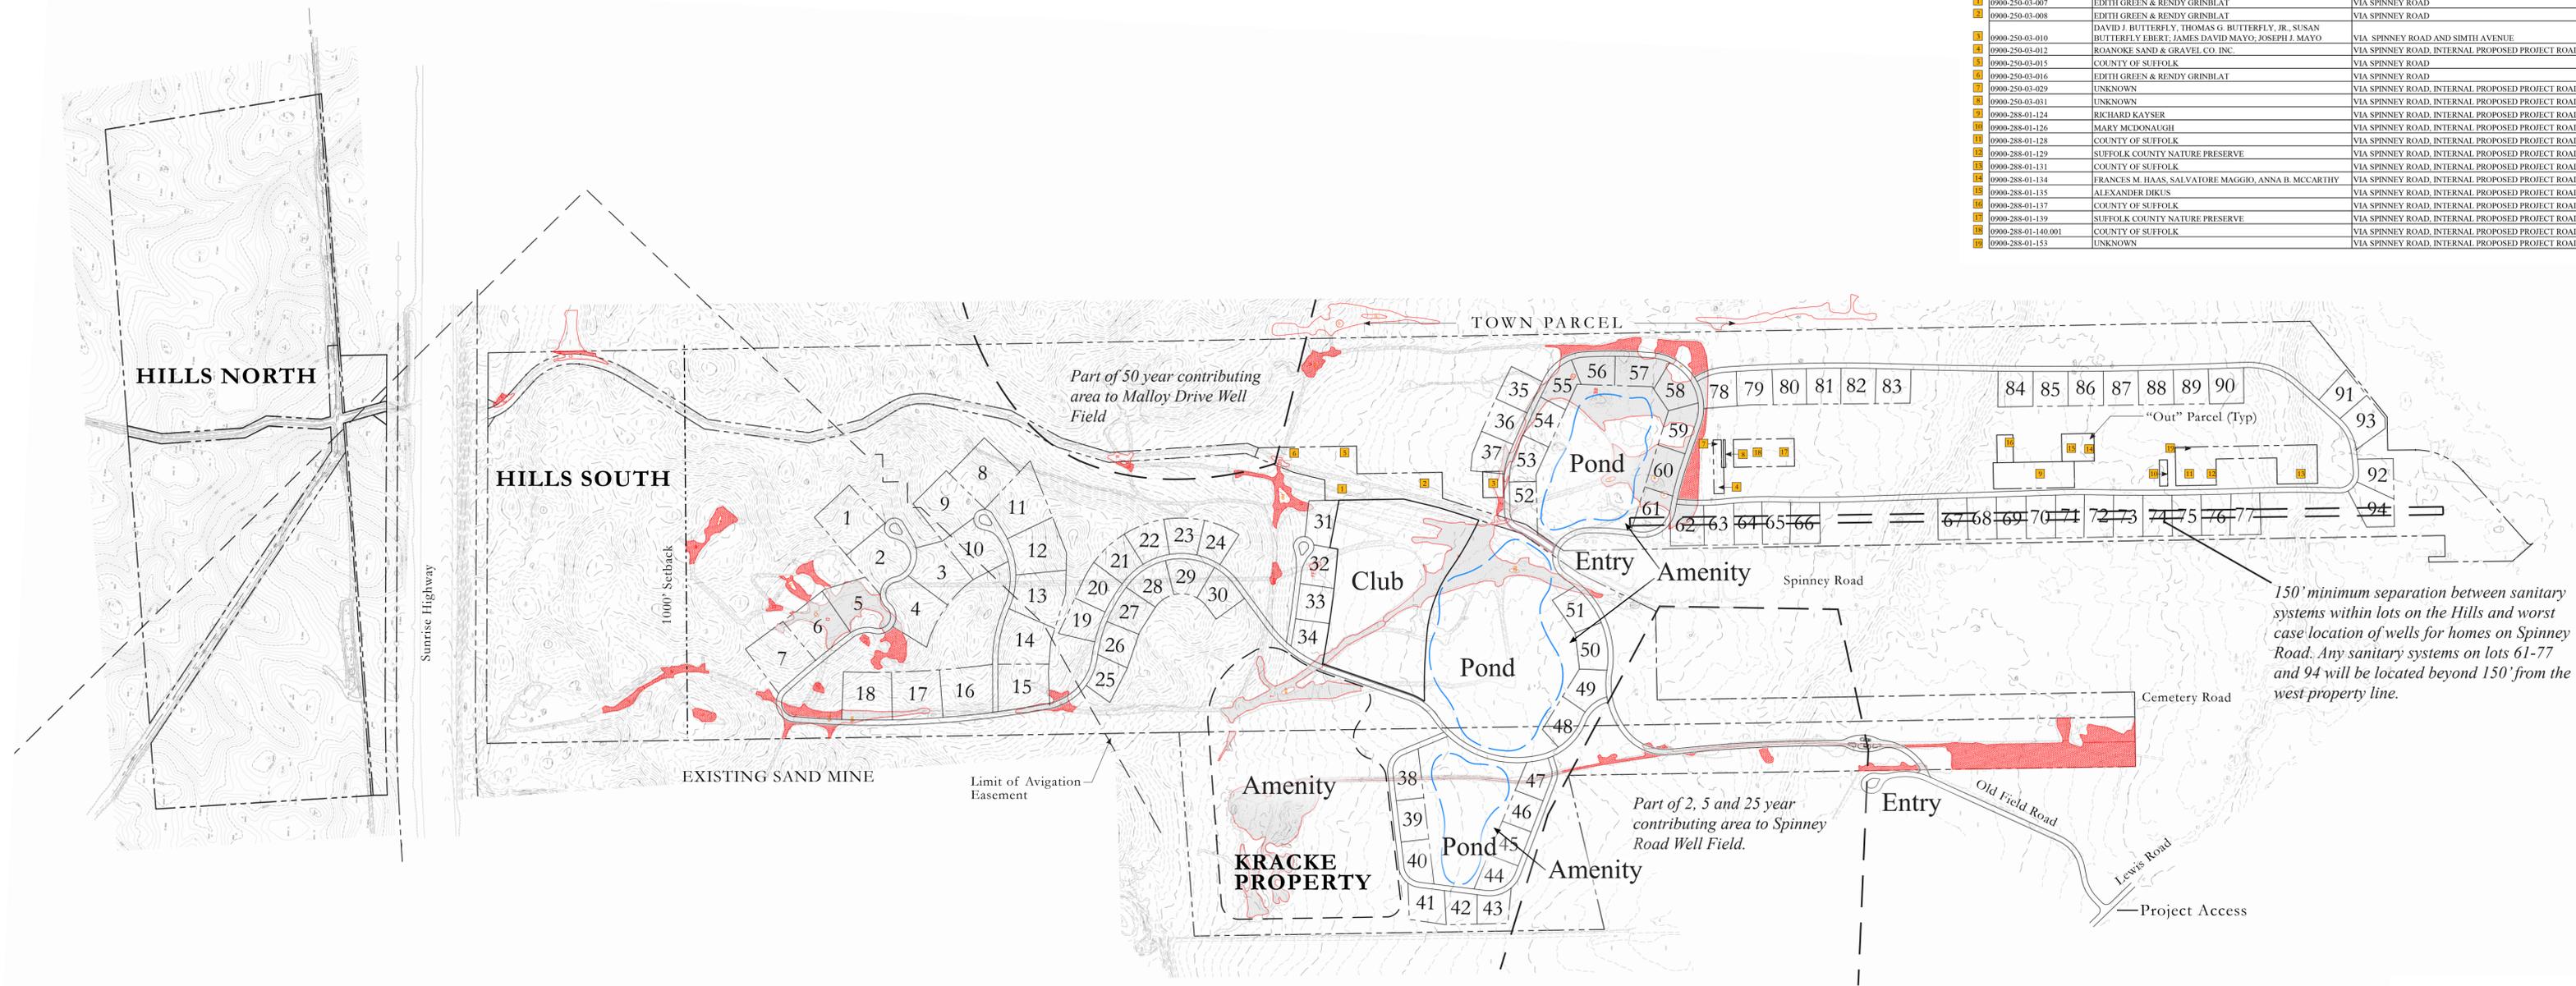

Legend

- Existing Cleared Area - To Be Developed
- Existing Cleared Area - To Be Revegetated
- Indicates Outparcel Number

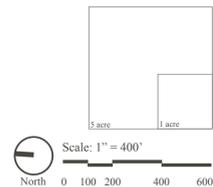

Conceptual Plan: Alternative 7 (Hills South Parcel/Kracke Property)

THE HILLS AT SOUTHAMPTON

EAST QUOGUE, NEW YORK

September 13, 2016

